


TRANSITION LANDSCAPE ZONE


GROOMED EDGE OF TURF AND LOW WALL CREATE CONTRAST TO MORE ARID LANDSCAPE AT GOLF EDGE

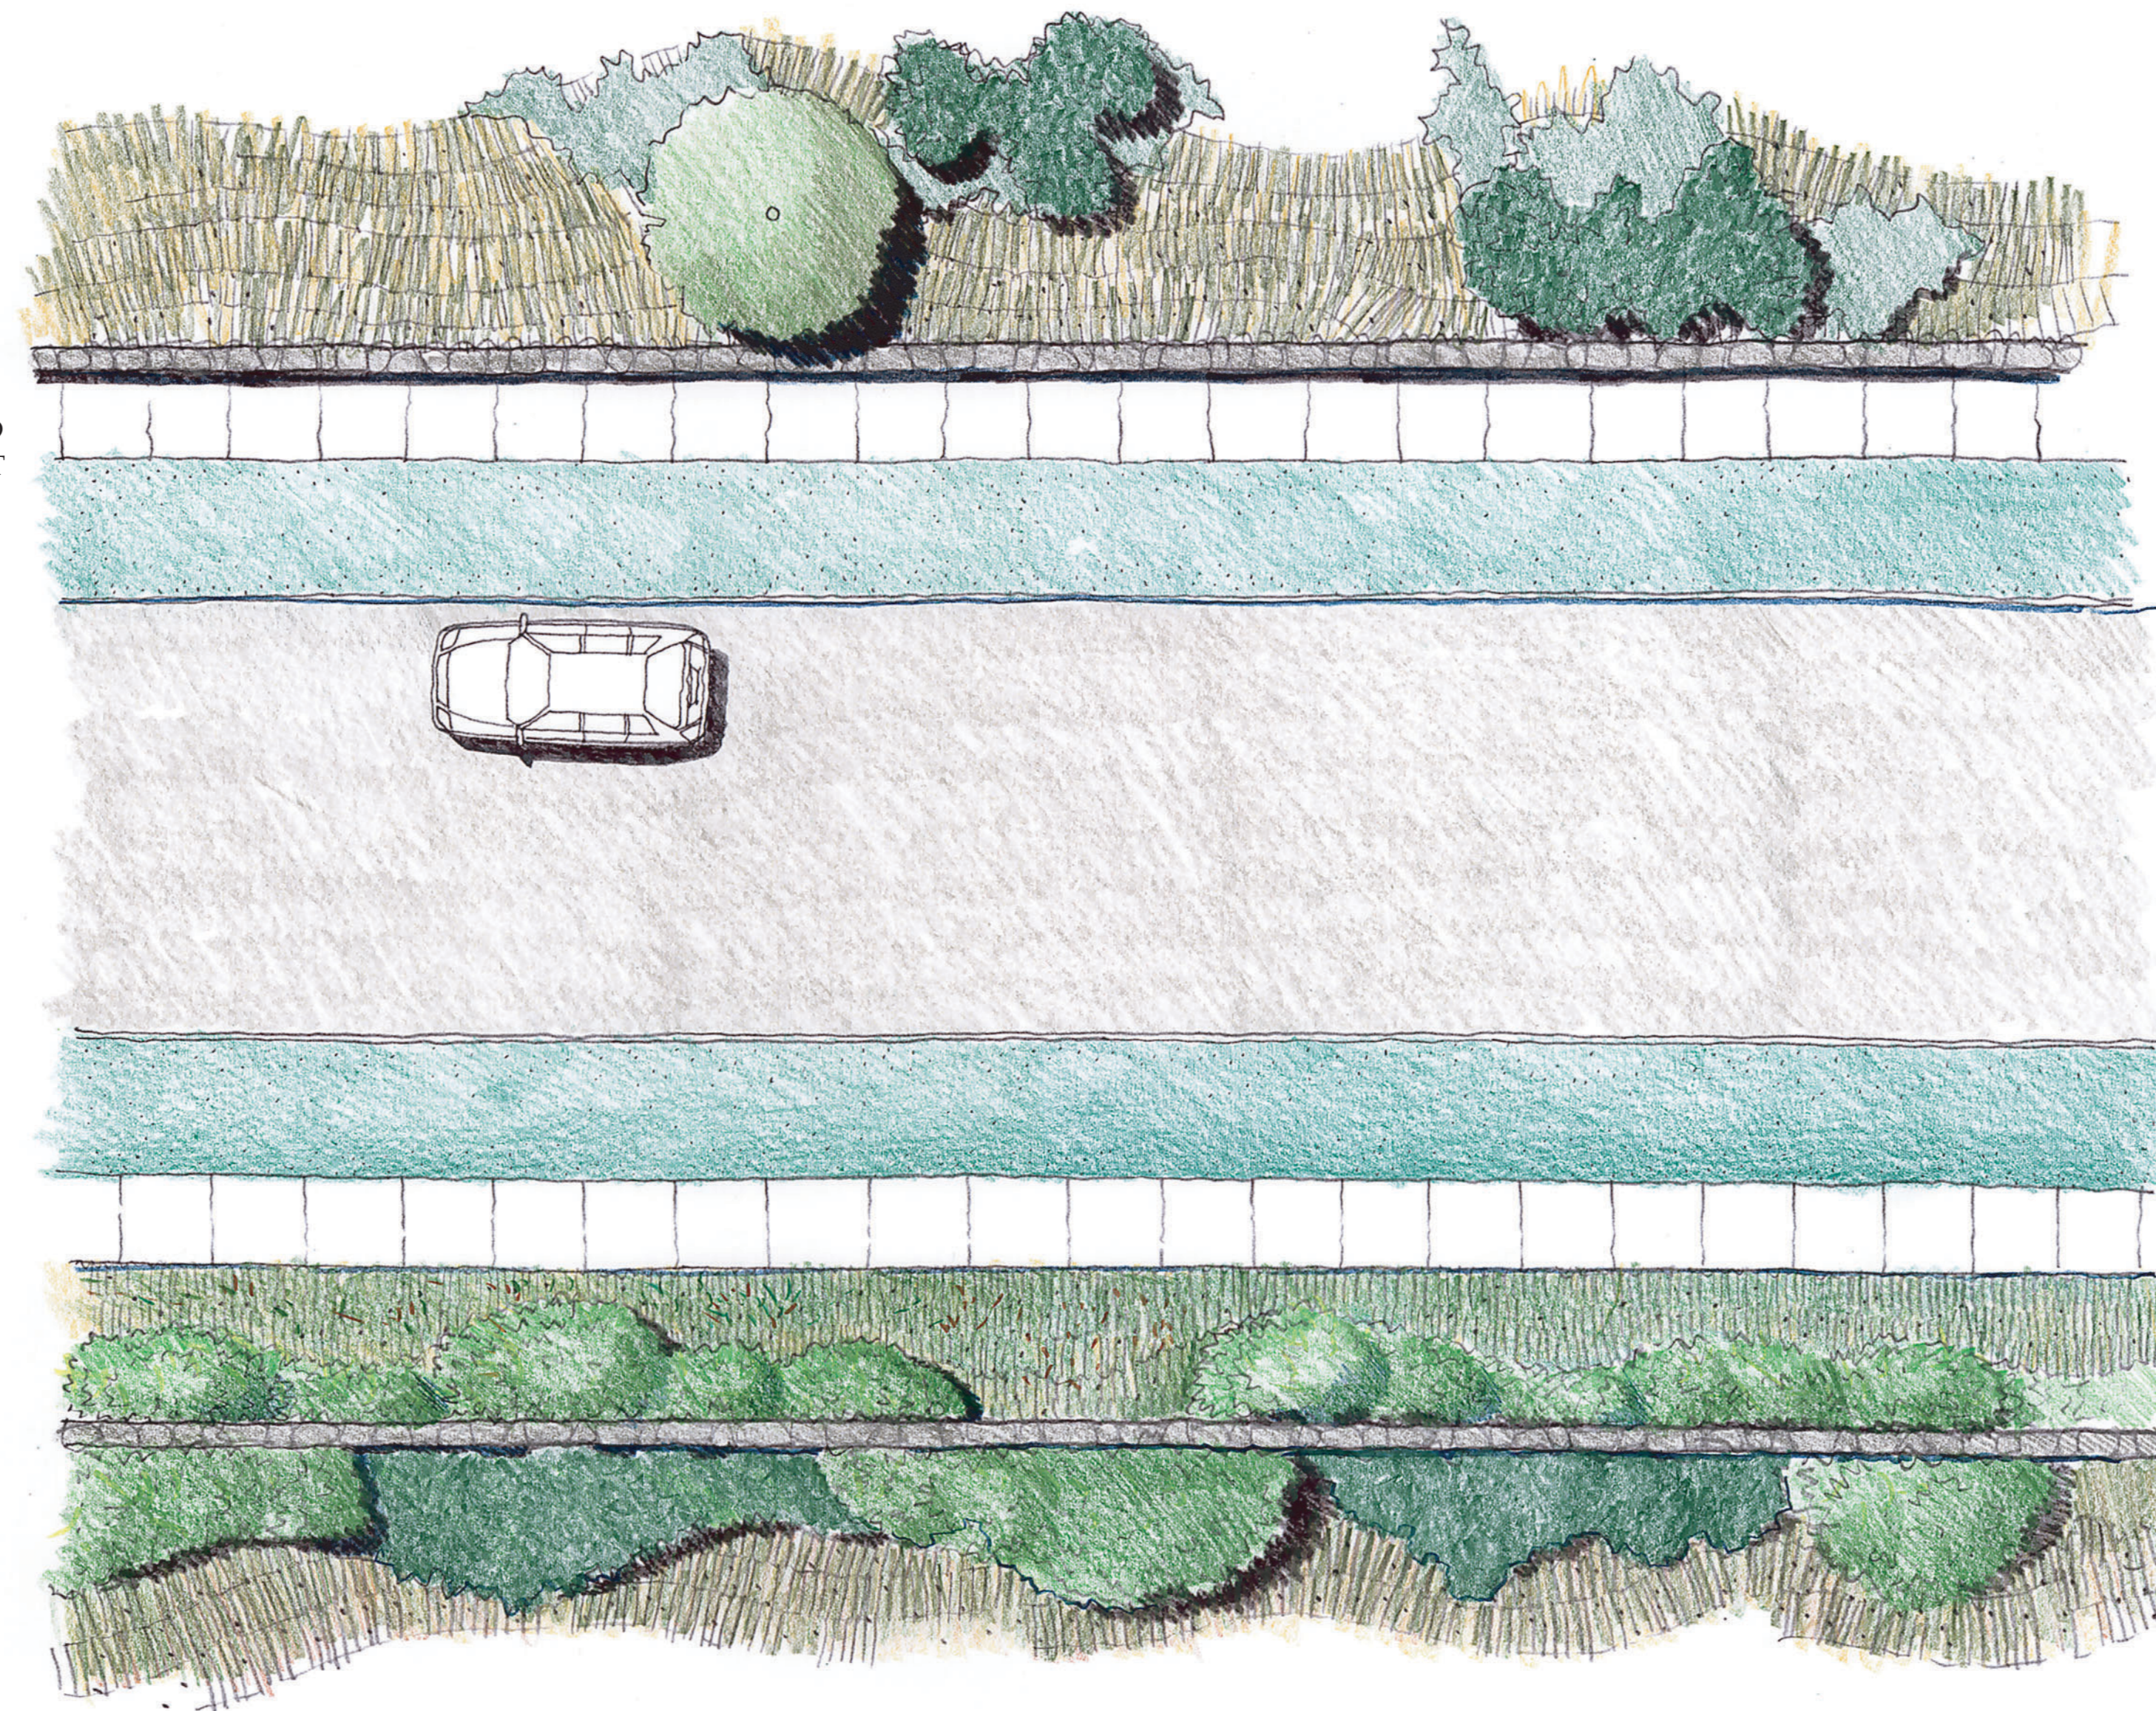

WHITE OLEANDER AND FLOWERING GROUNDCOVER

2 M WALL FORMS EDGE BETWEEN MULTI-FAMILY PARCEL AND ENTRY

PLAN  
SCALE 1:100

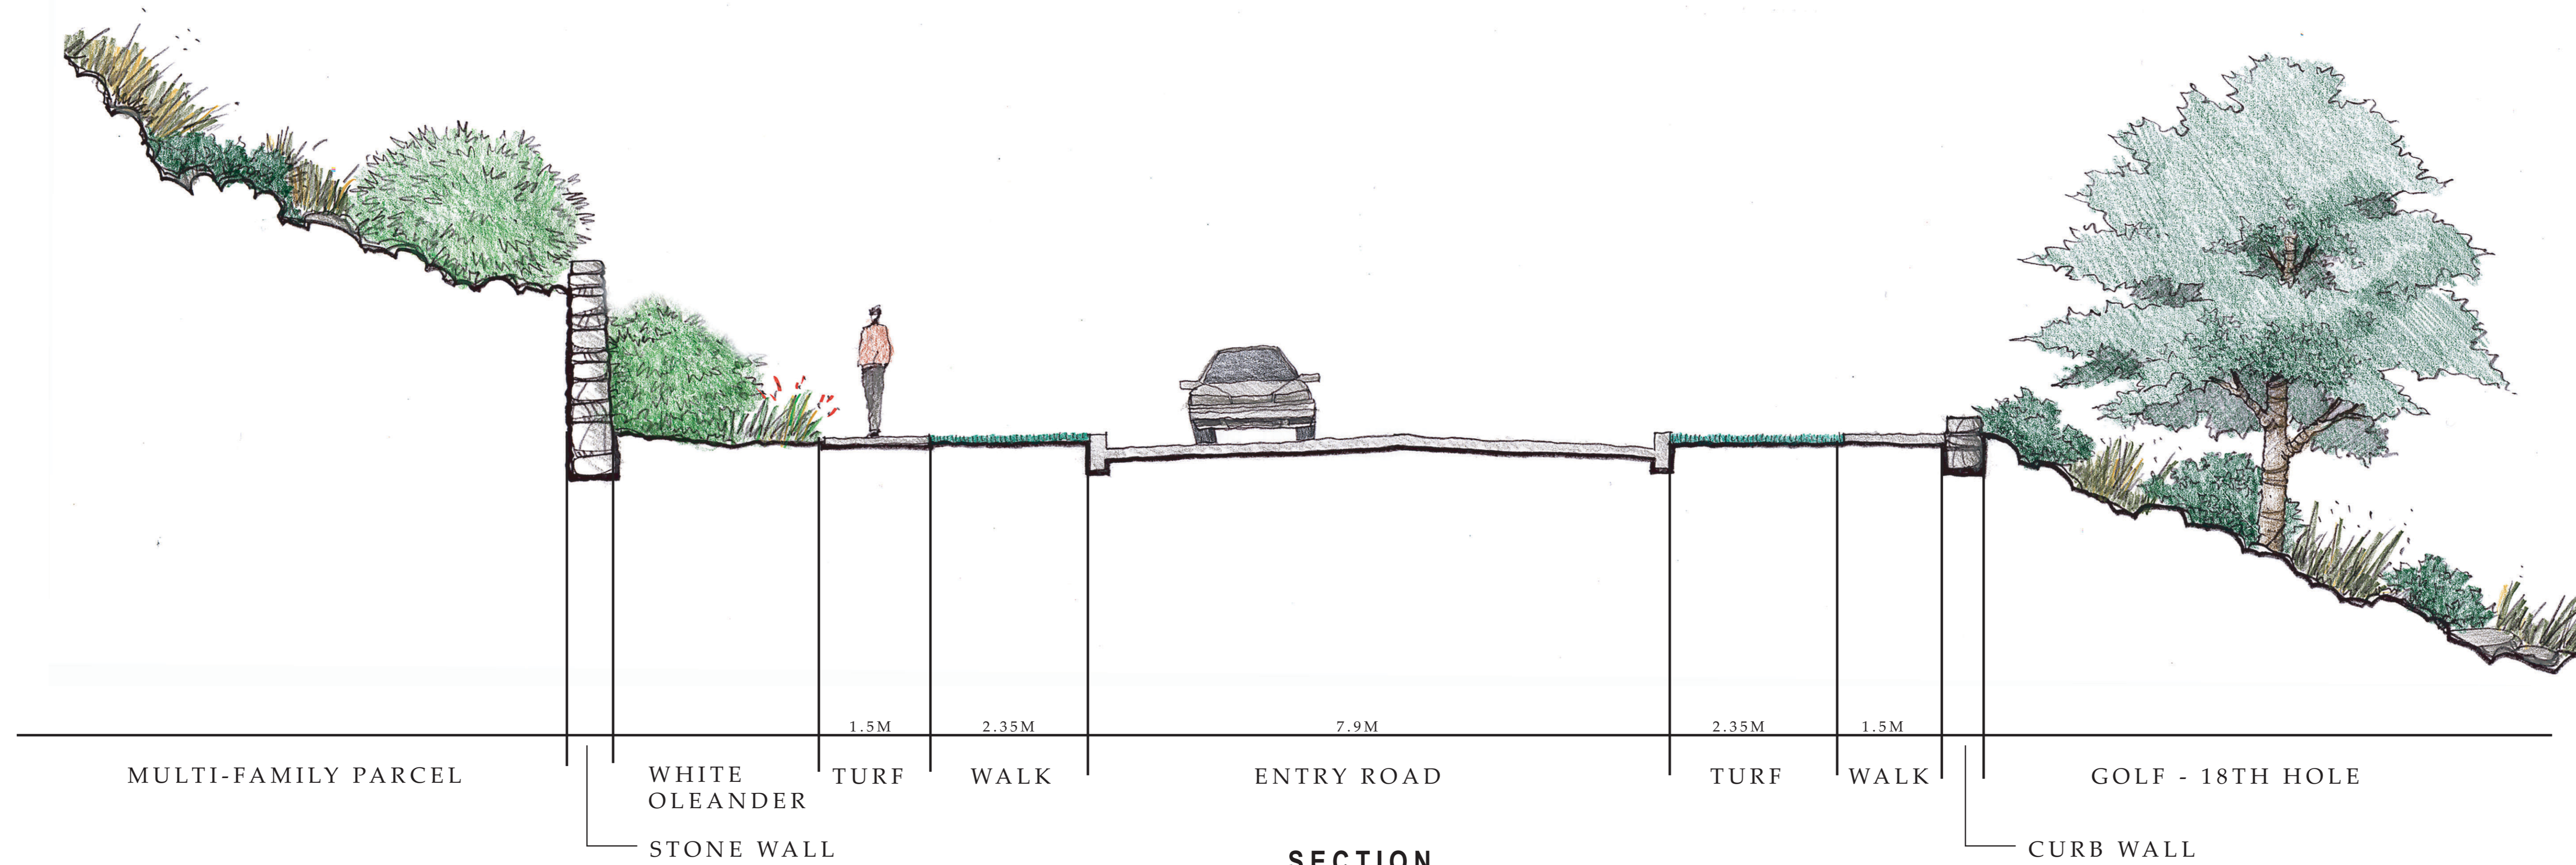

SECTION  
SCALE 1:50

**MONTE REI**  
VILA NOVA ECACELA  
Landscape Framework Plan

Entry Road

Prepared for:  
Aliber

Prepared by:  
EDAW

FEBRUARY 2003

